


BASEMENT
1400 USF
1495 RSF

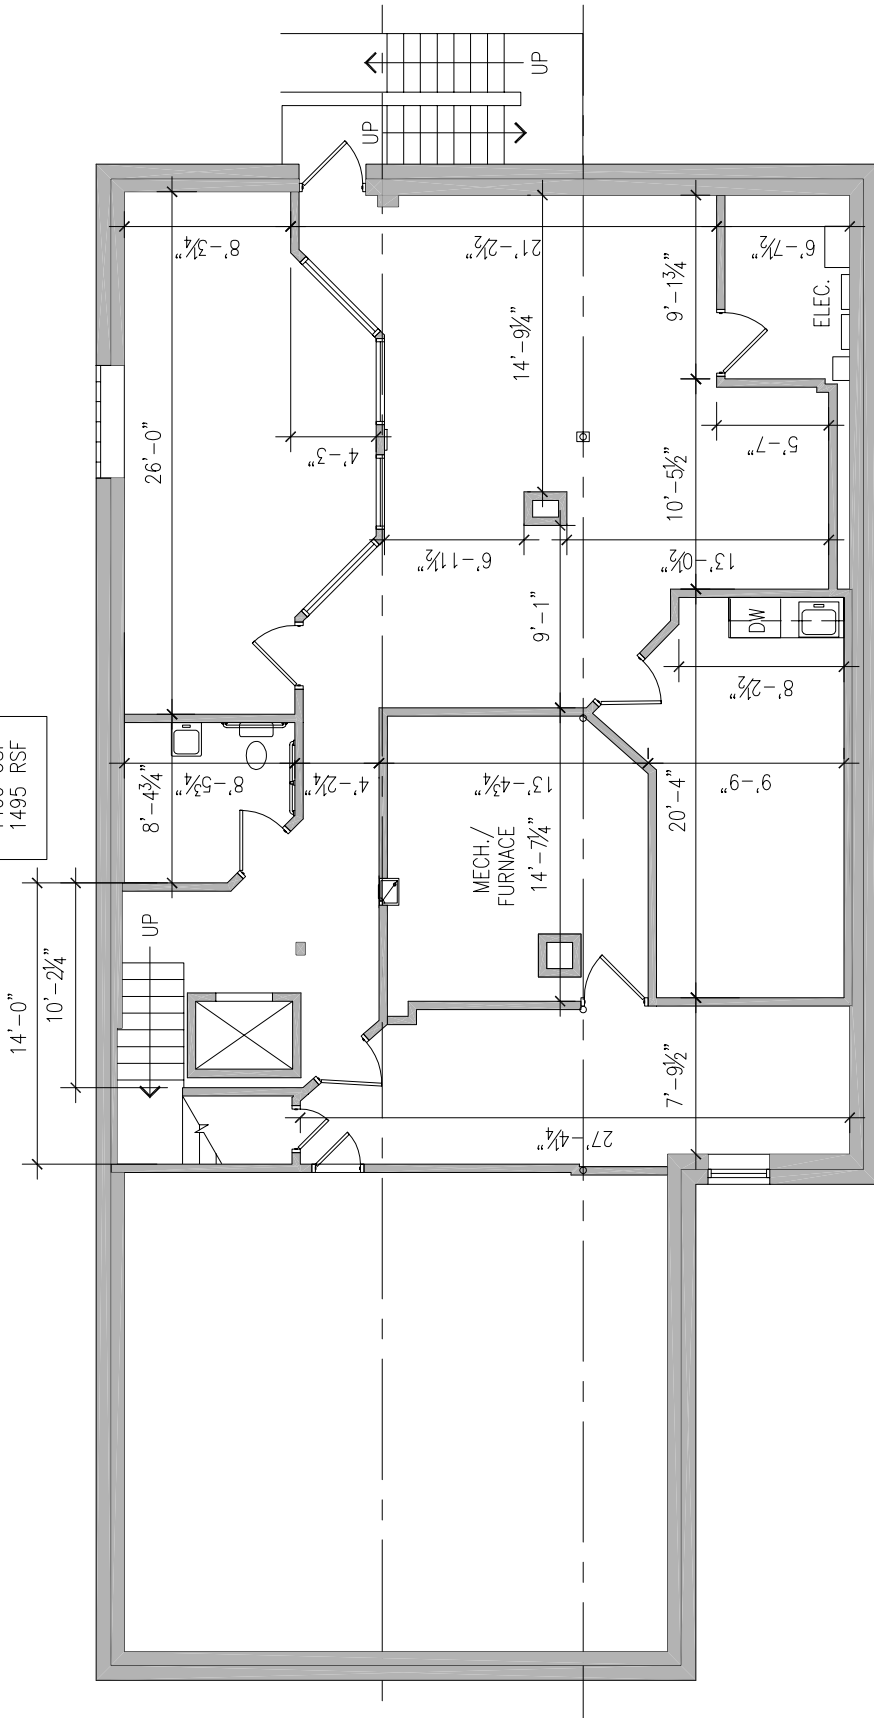

1 BASEMENT FLOOR PLAN
A2.0 NOT TO SCALE

Mohagen Hansen
Architectural Group
1000 Twelve Oaks Center Dr.
Suite 200
Wayzata MN 55391
Tel 952.426.7400
Fax 952.426.7440
www.mohagenhansen.com



SCALE:	N.T.S.
DATE:	11-13-07
PROJECT NO.:	07432.0 SHR
DRAWN BY:	E. MIKKONEN
COMPUTER PATH:	EMERSON_1206_42ND\VACANCY

SHEET DESCRIPTION:
**EXISTING FLOOR PLAN
BASEMENT**
1206 NORTH 42ND AVENUE
SHERMAN ASSOCIATES

SHEET NUMBER:	1
	A2.0