



SITE PLAN
 SCALE: 1" = 20'-0"
 TOTAL SITE PARKING SPACES = 562

NO.	DATE	DESCRIPTION	BY	CHKD.
1	7/25/07	PROPOSED SITE PLAN	SAH	SAH
2	7/25/07	PROPOSED SITE PLAN	SAH	SAH
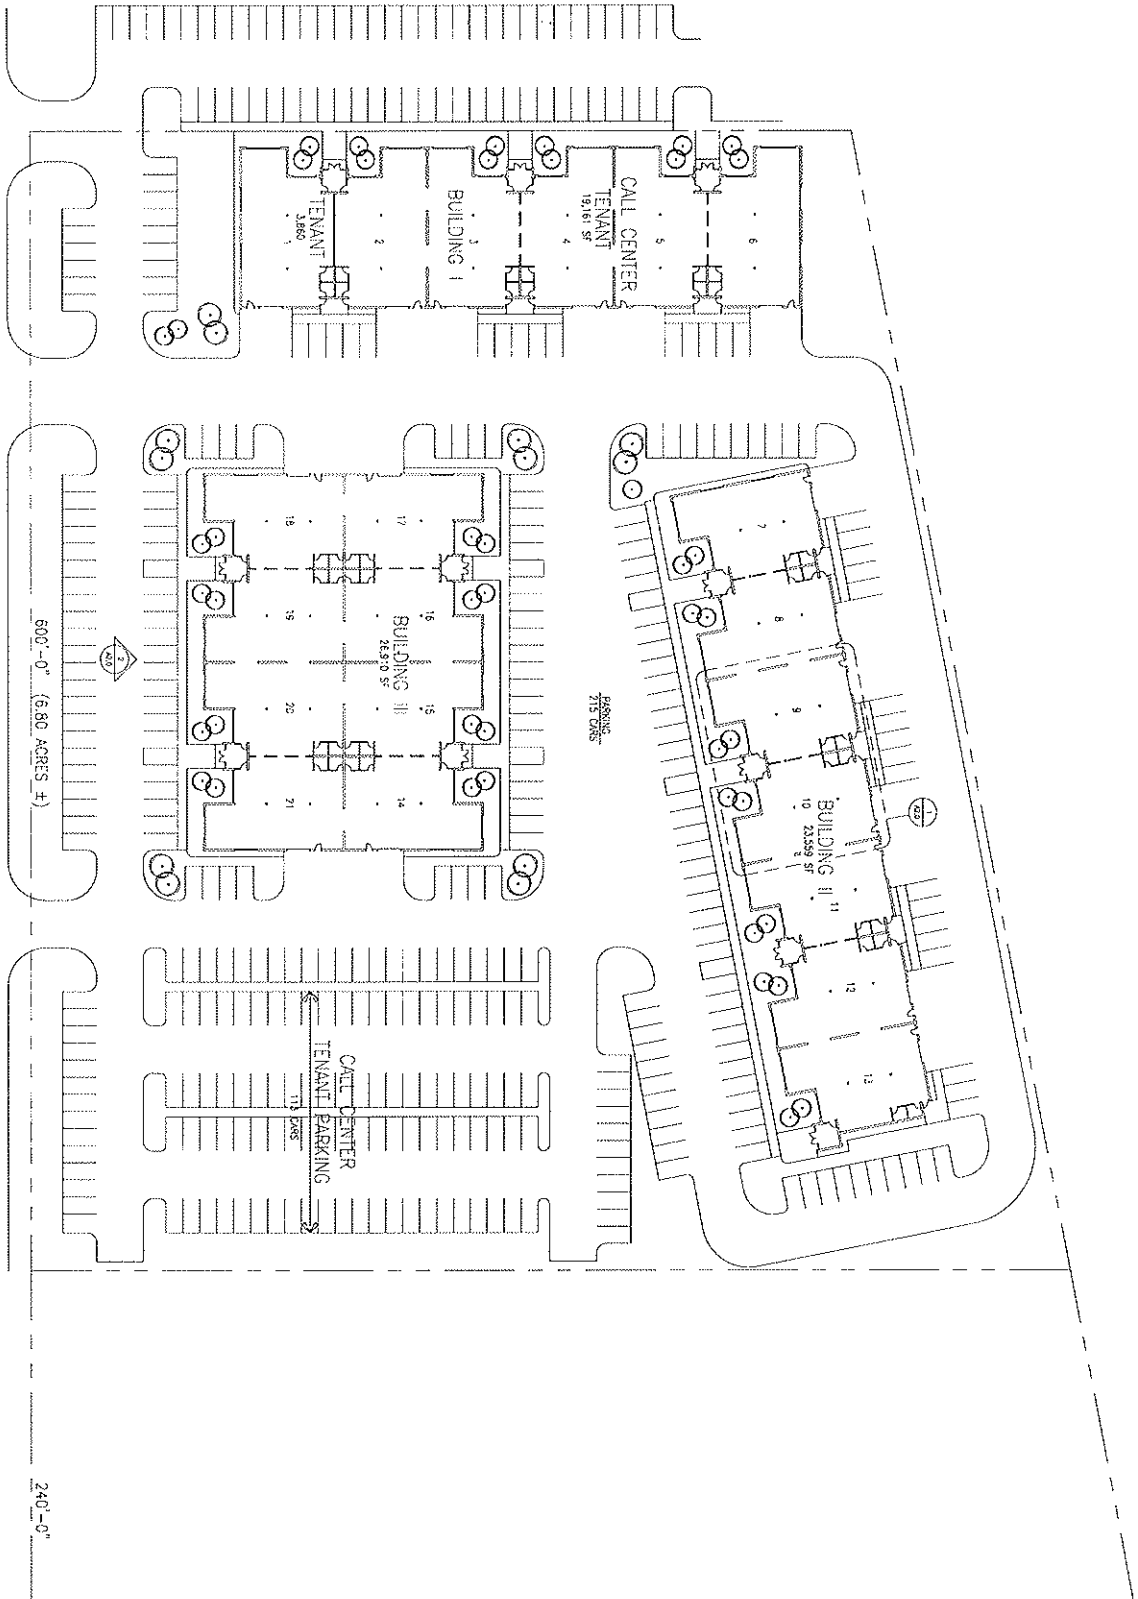


SEE PLAN
 TOTAL SITE PARKING SPACES = 328


NO.	DATE	BY	REVISION
1			
2			
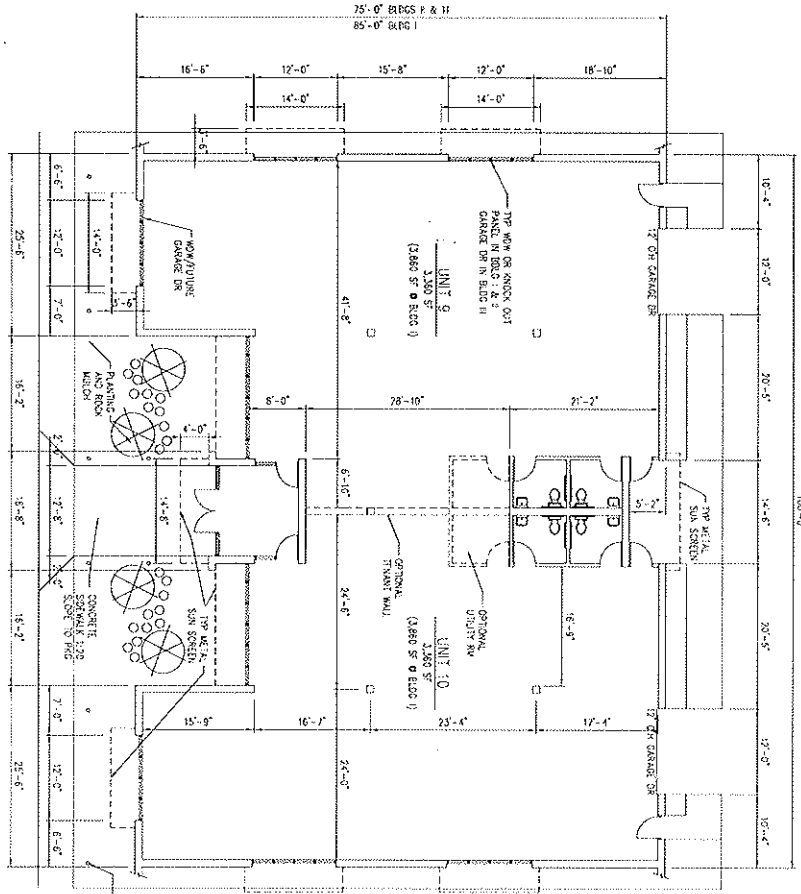


1 TYPICAL FLEX OFFICE UNIT PLAN
A20 SCALE 1/4"=1'-0"

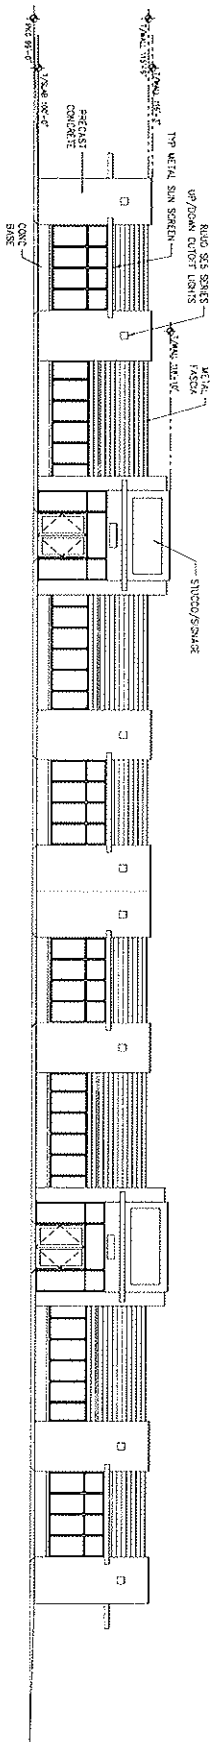


2 FLEX OFFICE ELEVATION - BLDG III
A20 SCALE 1/4"=1'-0"

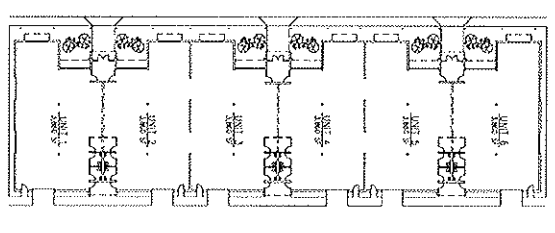

3 BLDG I PLAN - 15,440 SF
A20 SCALE 1/4"=1'-0"

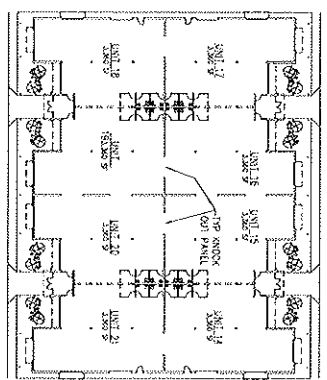


4 BLDG III PLAN - 26,880 SF
A20 SCALE 1/4"=1'-0"

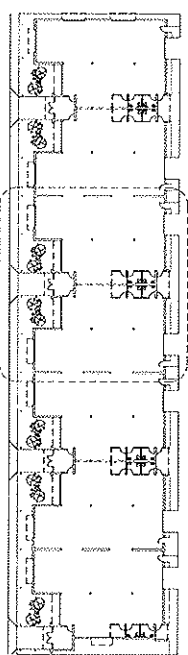

5 BLDG II PLAN - 23,570 SF
A20 SCALE 1/4"=1'-0"

REVISIONS		
NO.	DATE	DESCRIPTION
1	11/19/87	ISSUED FOR PERMITTED SET OFFER
2		
3		
A20

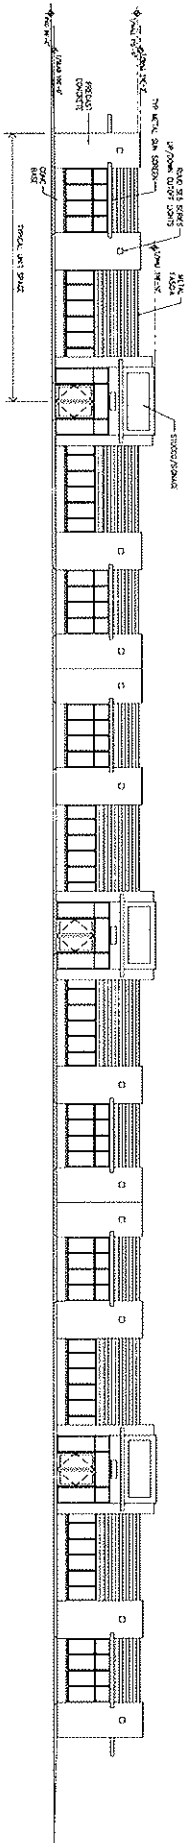

⊙ FLEX OFFICE ELEVATION - BLDG 1
 43' 3\"/>

		DRAWN BY: AS NOTED		DATE: 7/12/02	
PROJECT NO. 238885170	DRAWING NO. A2.1	SHEET NO.	TOTAL SHEETS	DATE:	DRAWN BY:
PROJECT NAME: AS NOTED	PROJECT LOCATION: AS NOTED	PROJECT NO.:	PROJECT DATE:	PROJECT NO.:	PROJECT NO.: