




1 WEST (EXT.) ELEVATION
A3.1 1/4" = 1'-0"

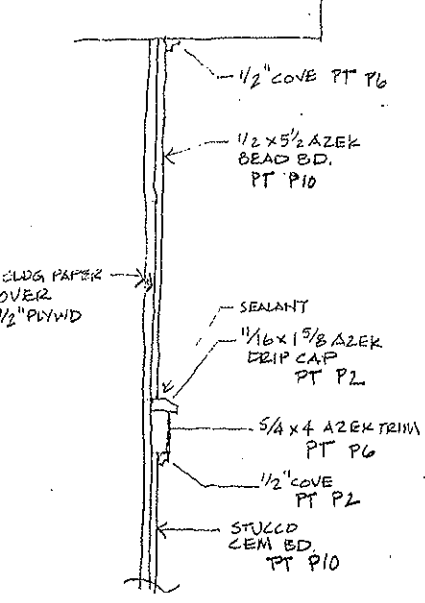


3 SECTION C EXT. DR.

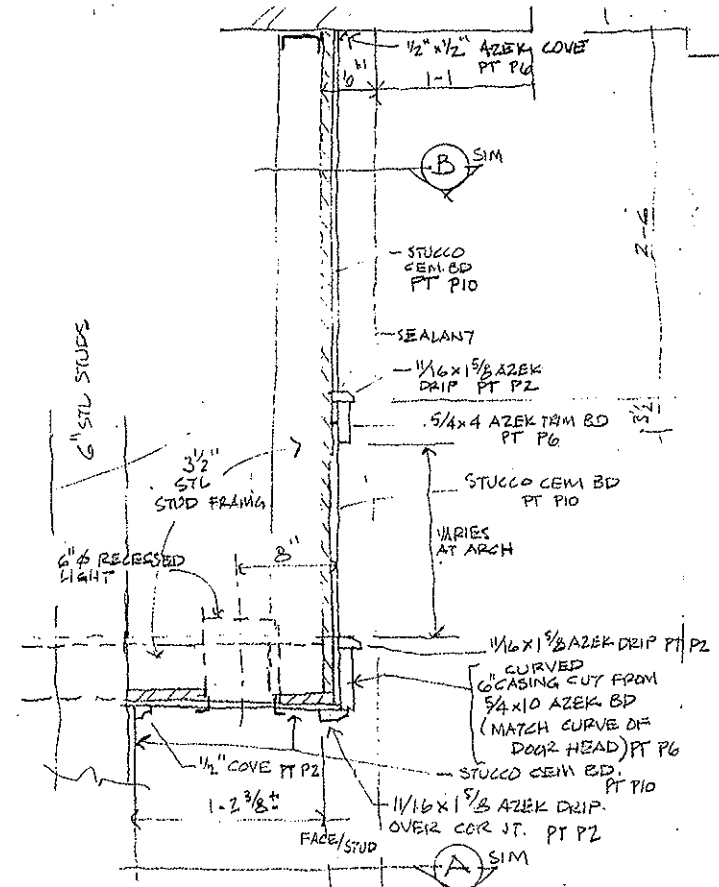


4 SECTION C EXTERIOR DOOR

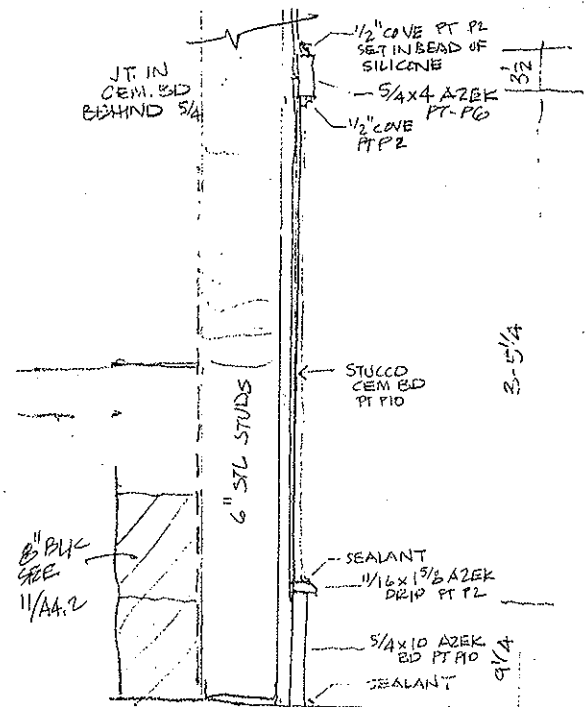


5

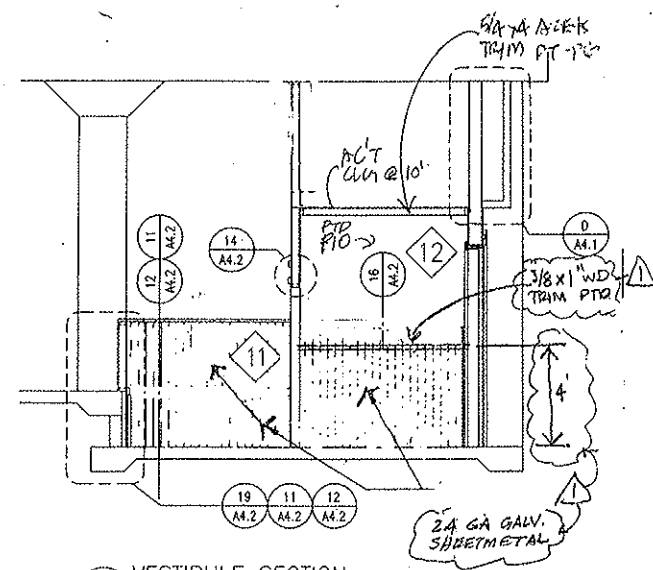

3 VESTIBULE SECTION
A3.1 SCALE: 1/4" = 1'-0"

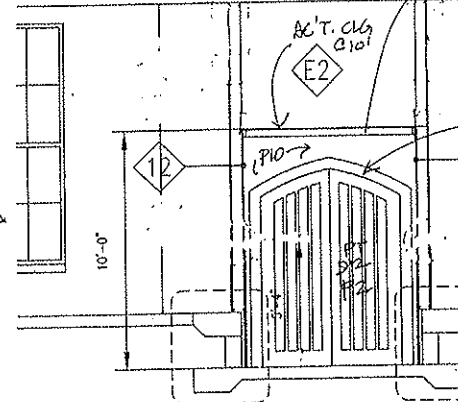

2 VESTIBULE SECTION
A3.1 SCALE: 1/4" = 1'-0"

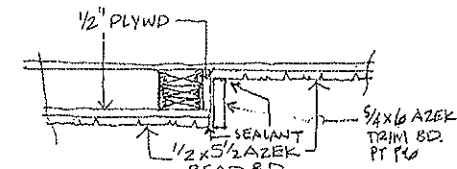

6 DETAIL C EXT. ENTRY

NO.	DATE	REVISIONS	ADDN
1			
2			
3			

PROJECT TITLE: HELL'S KITCHEN
310 S. LAKE AVE
SHEET TITLE: ELEVATIONS