


1 PROPOSED TENANT SPACE PLAN
1/4" = 1'-0"

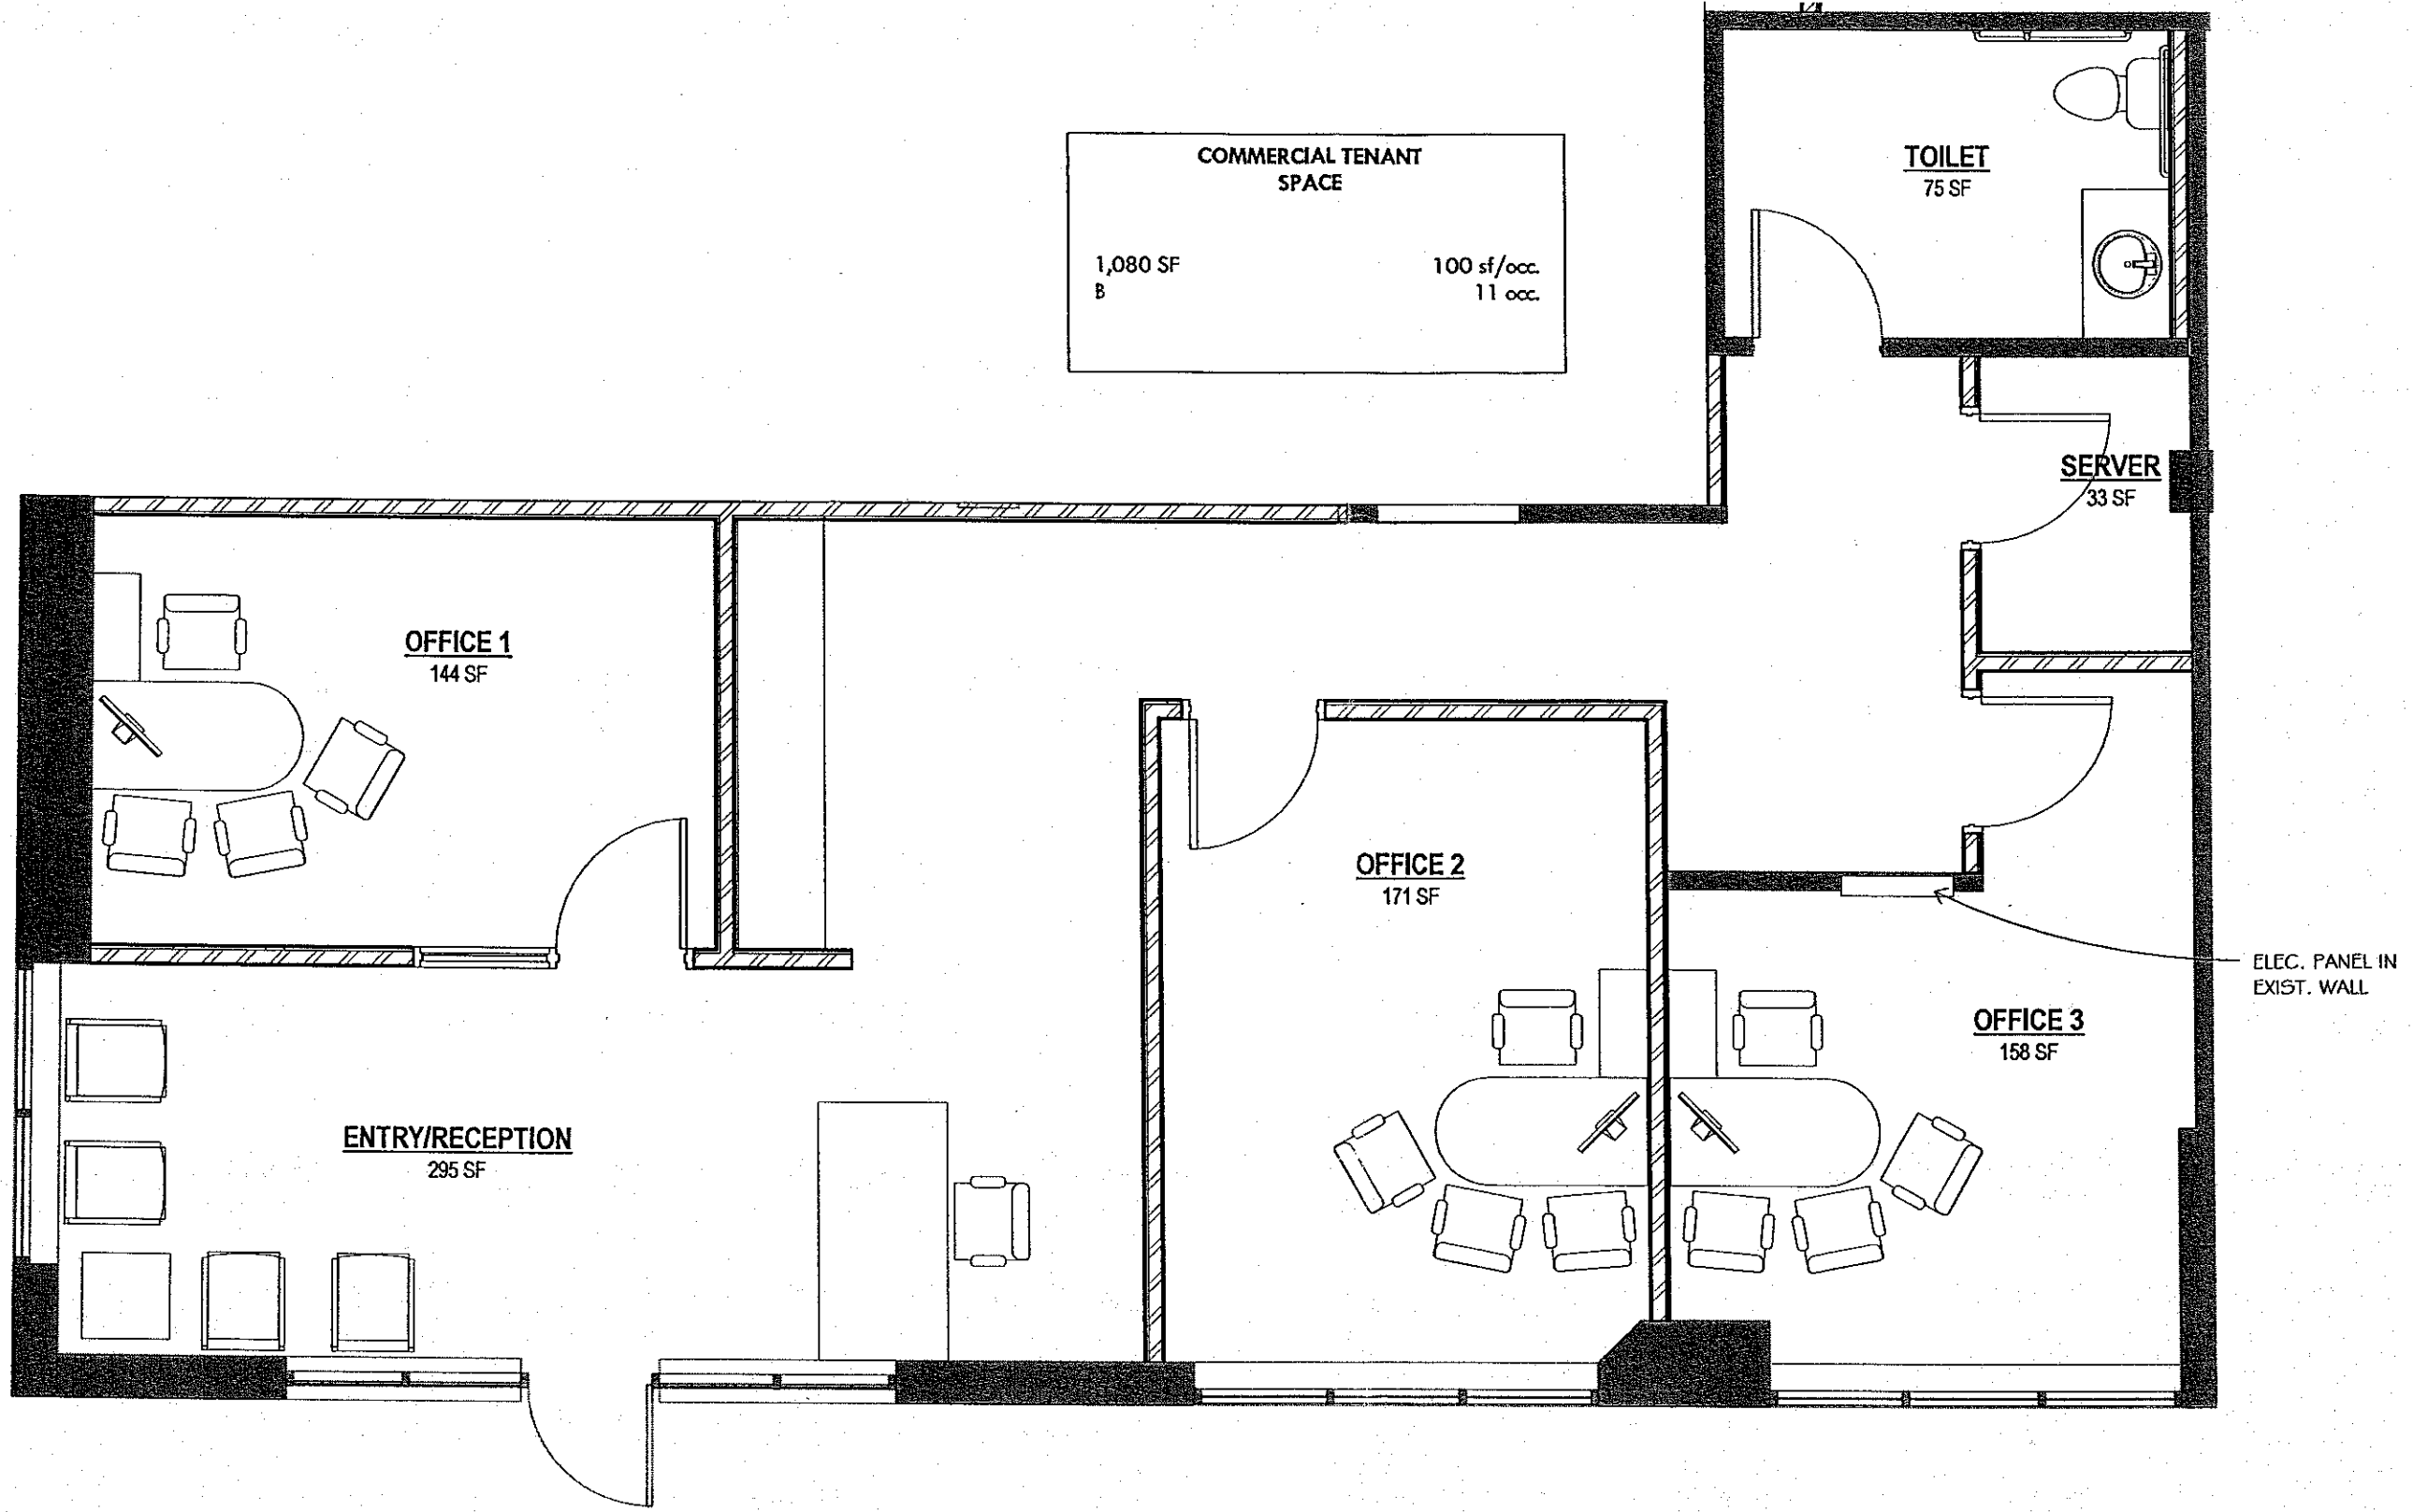

EXISTING CONDITIONS
VERIFY ALL EXISTING CONSTRUCTION DIMENSIONS, ELEVATIONS AND CONDITIONS BEFORE STARTING ANY CONSTRUCTION. REVIEW ANY DISCREPANCIES WITH THE ARCHITECT.
ADJUST NEW CONSTRUCTION AS REQUIRED.

Blumentals/Architecture Inc.
Grand Market Place Community and Fitness Room
Burnsville, MN

201 6th St. SE, Suite 2
Minneapolis, MN 55414
612/331-2222
612/331-2224 FAX

I hereby certify that this plan, specification, or report was prepared by me or under my direct supervision and that I am a duly Licensed Architect under the laws of the State of MINNESOTA

Andrew J. Swartz
reg. no. 43854 exp. date 08/29/12

JOB CAPTAIN Author
SIGN DATE 08/29/12
PROJ. NO. 612-24
ISSUE DATE 8.30.12
SHT. NO. A4