


MINOUS
VIH
TOP=2
INV=80
INV=85

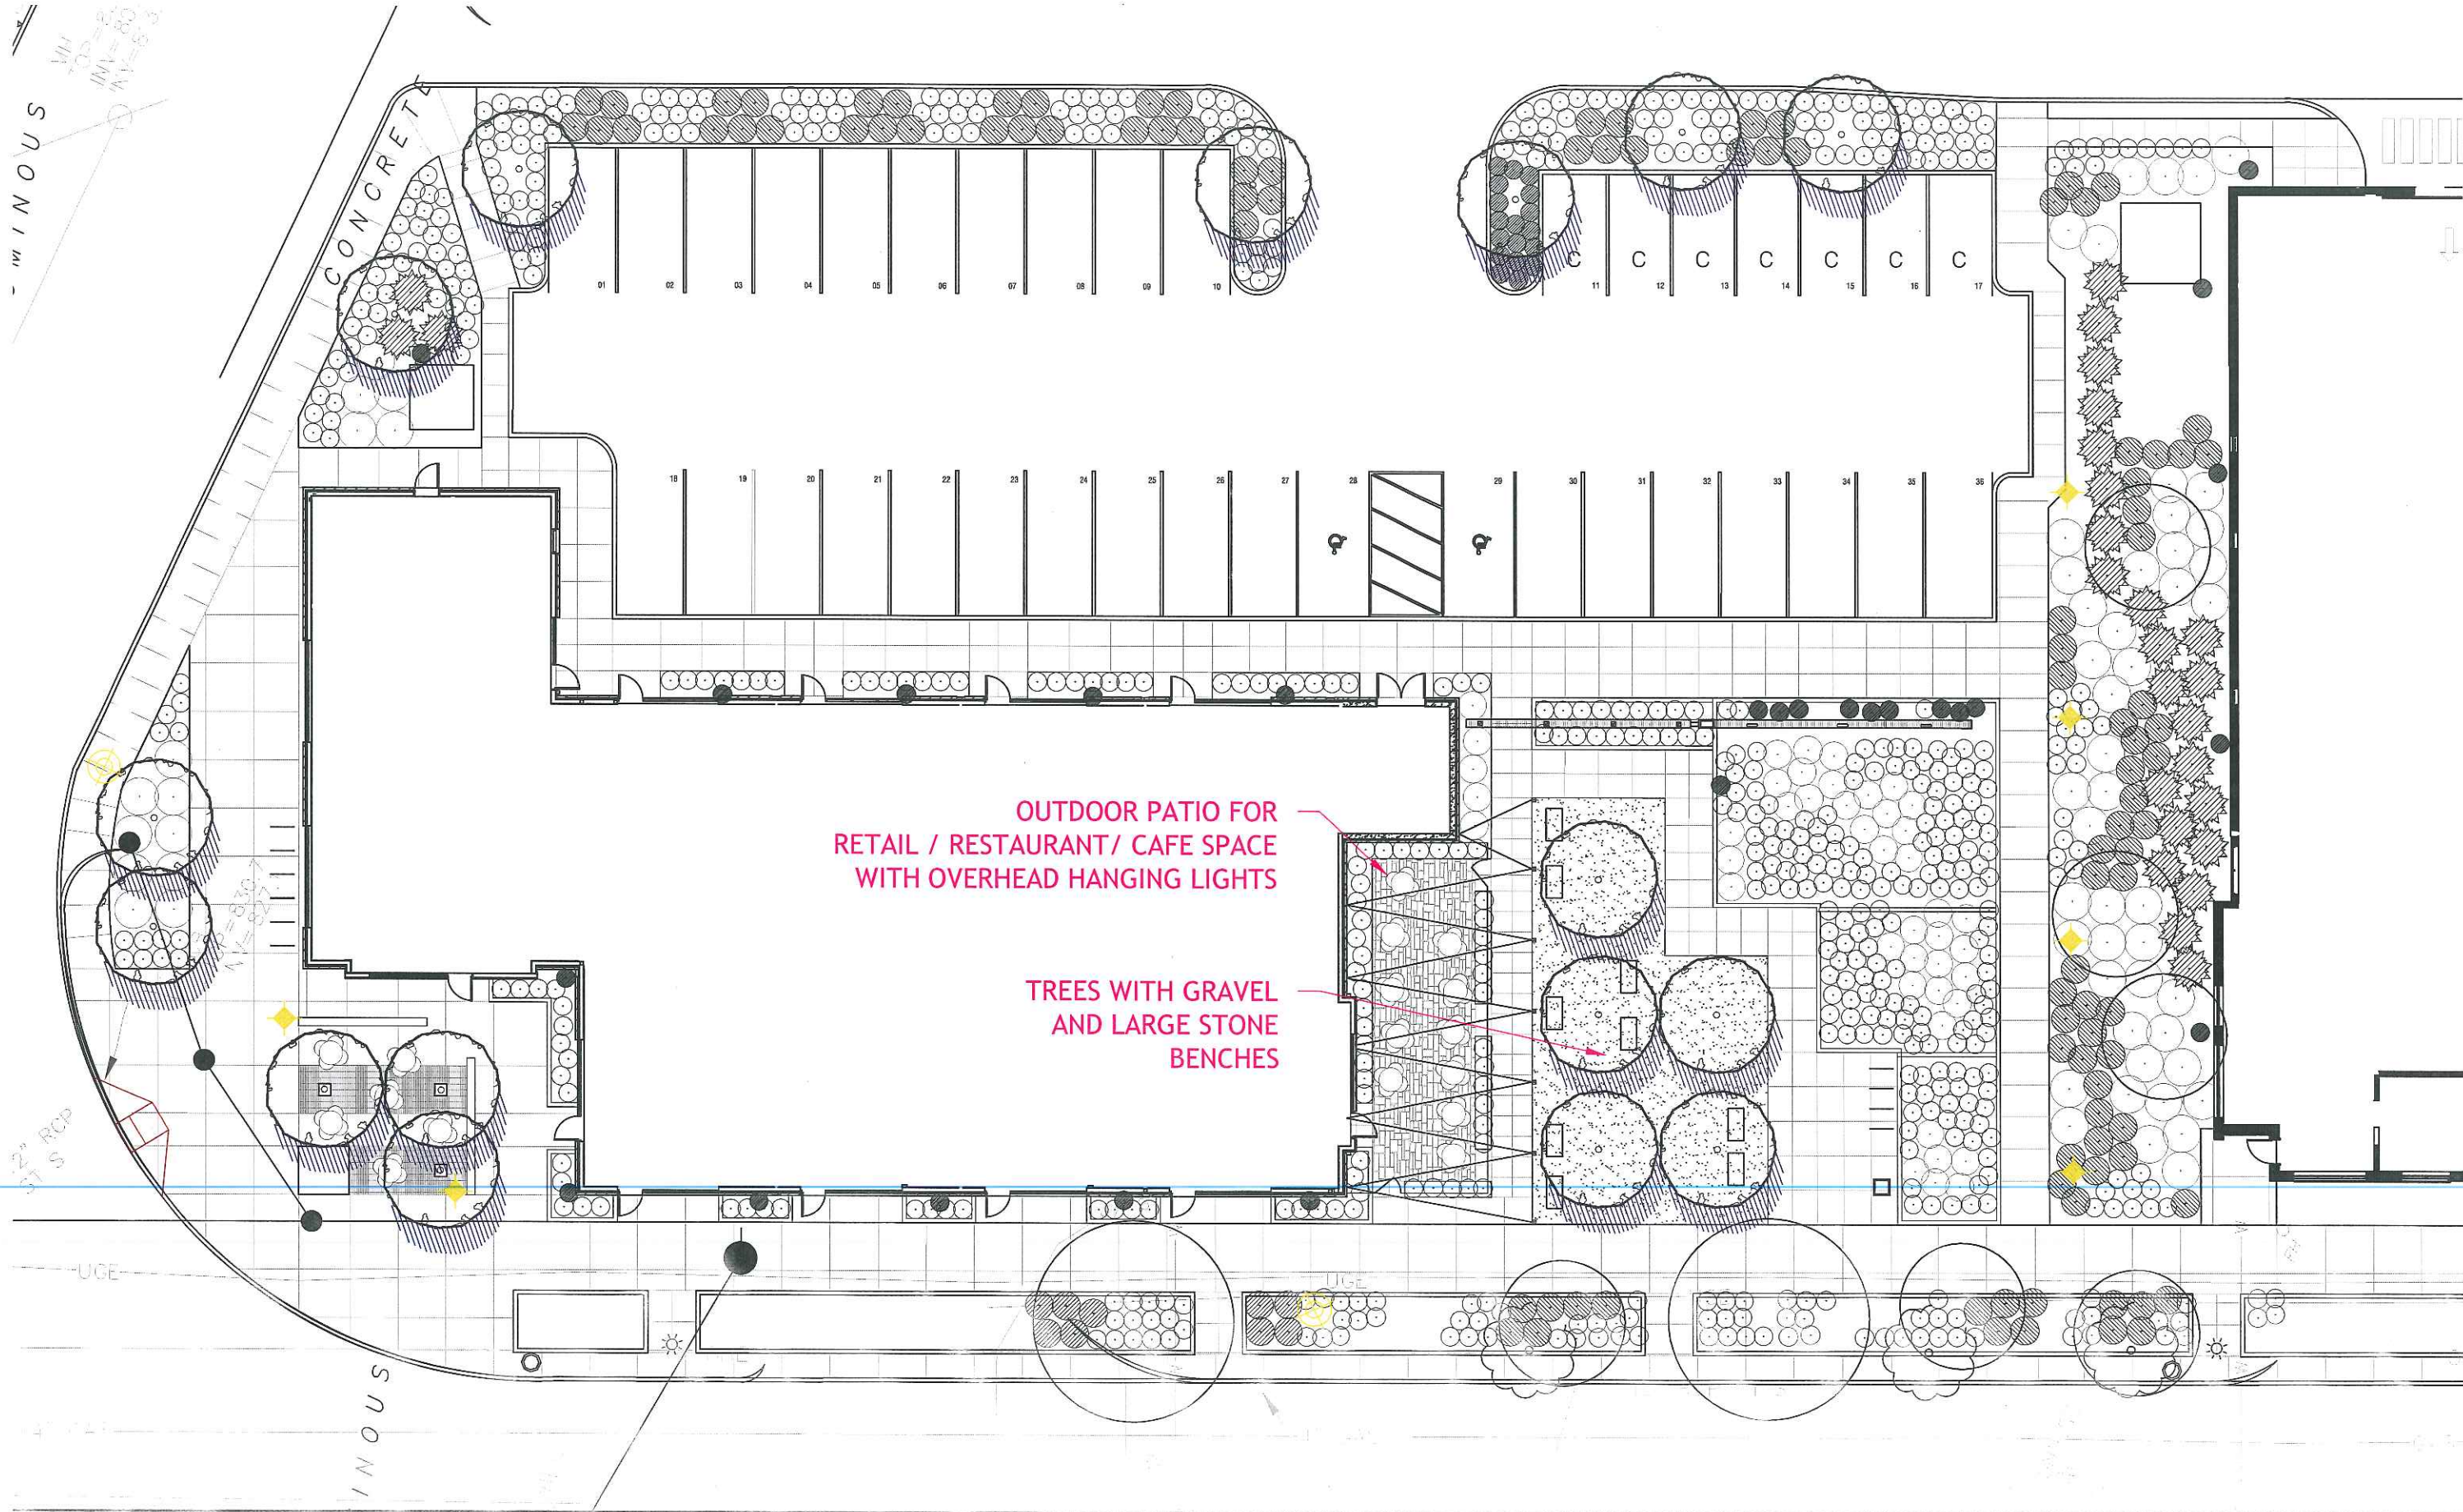

OUTDOOR PATIO FOR
RETAIL / RESTAURANT / CAFE SPACE
WITH OVERHEAD HANGING LIGHTS

TREES WITH GRAVEL
AND LARGE STONE
BENCHES

CONCRETE

12" RCP

UCE

MINOUS